


SUPPLIER: DRAFFIN OR APPROVED SIMILAR.
PRODUCT CODE: 88957 KIAMA DRINKING
FOUNTAIN

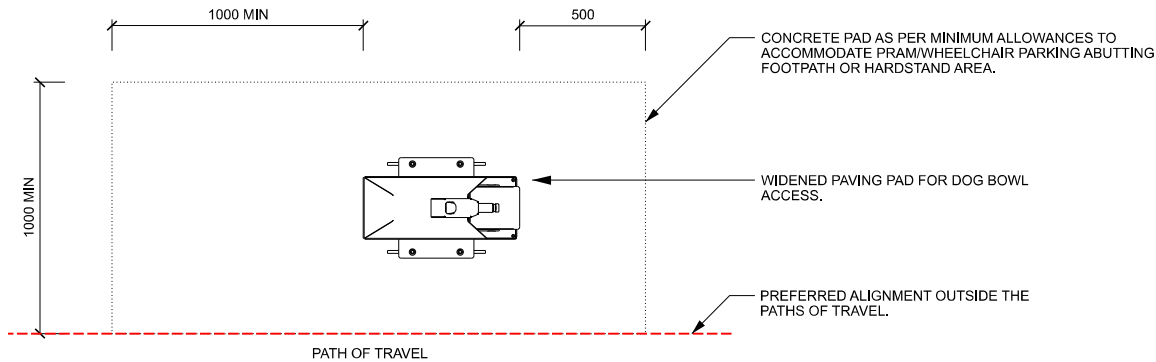


4 DRINKING FOUNTAIN PLAN
TYPICAL PLAN

1:20

Fittings & Fixtures Schedule					
Reference Images	Item	Model/Details	Material	Notes	Alternative
To comply with Australian Standards (AS1428.1)					
	Dog Bowl		Stainless Steel	Refer to finishes schedule for fixing finish. All fixings to be same treatment.	N/A
	Bottle Refill Bubbler		Stainless Steel	Refer to finishes schedule for fixing finish. All fixings to be same treatment.	N/A


Finishes Schedule			
Item	Material	Finish	Alternative Finish
Body	Stainless Steel	Preferred Finish: Brush finish, Electropolished.	N/A
Fixings	Stainless Steel	All fixings to be stainless steel. All exposed fixings to be capped.	N/A
Ground Surface	Hardstand Area to match minimum dimensions shown on plans.	Minimum plain grey concrete with medium broom finish or to match other hardstand surfaces within scope of project works.	

NOTE: ALL CHANGES TO COUNCIL'S PREFERRED FINISHES TO BE SHOWN IN RED FOR COUNCIL APPROVAL.

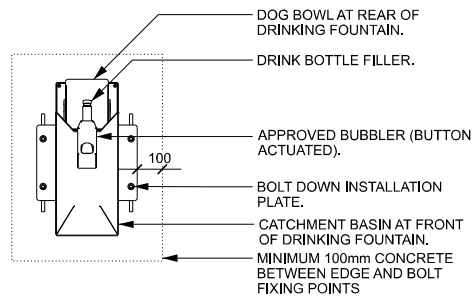


1 DRINKING FOUNTAIN
TYPICAL PLAN

1:20

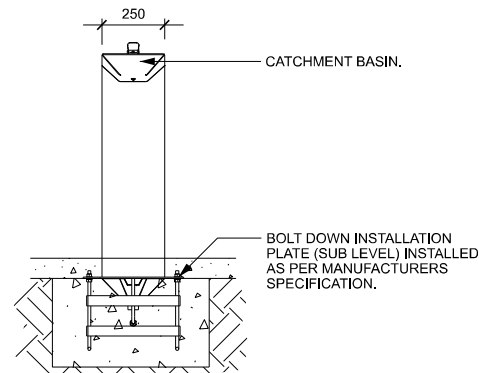

2 DRINKING FOUNTAIN
TYPICAL FRONT ELEVATION

1:20

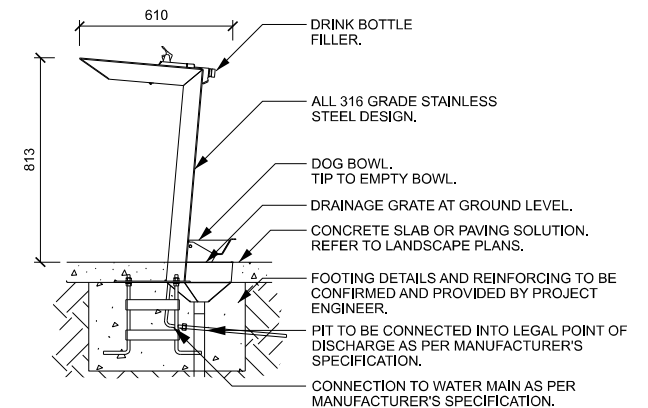

3 DRINKING FOUNTAIN
TYPICAL SIDE ELEVATION

1:20

REVISIONS

REV.	DESCRIPTION	DATE	DRN	CHKD
1	PRELIMINARY	06.09.23	E.B.	R.D.
2	PRELIMINARY	01.11.23	S.M.	R.D.
3	COUNCIL ISSUE	12.07.24	M.M.	R.D.

NOTES

- ALL MEASUREMENTS ARE IN MILLIMETRES UNLESS OTHERWISE STATED.
- REFER WYNDHAM CITY COUNCIL WEBSITE TO ENSURE DRAWINGS ARE THE LATEST REVISION.
- DRAWINGS ARE CONCEPT ONLY AND NOT SPECIFIC TO ANY SITE OR SITE CONDITIONS.
- DRAWINGS CONTAIN TYPICAL ENGINEERING DETAIL FOR INFORMATION ONLY AND WILL REQUIRE PROJECT AND SITE SPECIFIC STRUCTURAL ENGINEERING AND OR SHOP DRAWINGS.
- DRAWINGS WILL BE SUBJECT TO CHANGE THROUGHOUT DESIGN AND CONSTRUCTION PROCESS.
- OVERALL LAYOUT, SIZE AND THEME WILL NOT CHANGE.
- THE DESIGN ASSUMES THAT THE DESIGN WILL BE DEVELOPED AND CONSTRUCTED BY A SUITABLY QUALIFIED CONTRACTOR WITH MINIMUM 10 YEARS RELEVANT INDUSTRY EXPERIENCE.






STANDARD DETAIL - LANDSCAPE

OPEN SPACE FURNITURE DRINKING FOUNTAIN SHEET 1 OF 1

STATUS COUNCIL ISSUE NOT FOR CONSTRUCTION

SCALE	DATE
AS SHOWN	08.09.2023
DWG No.	REV
OS 103	3

A3

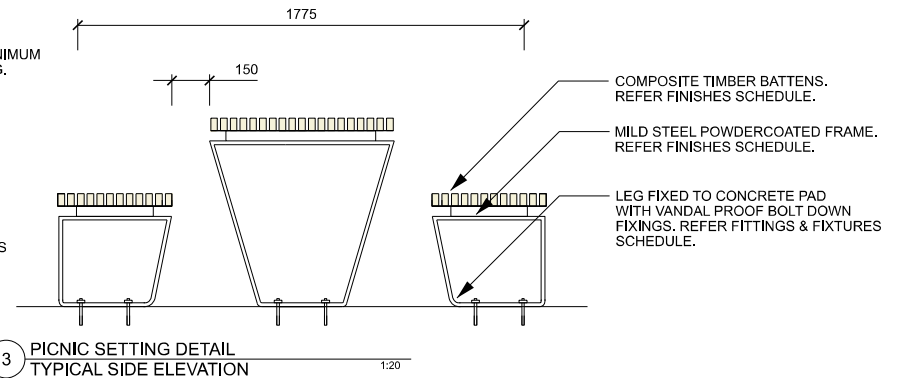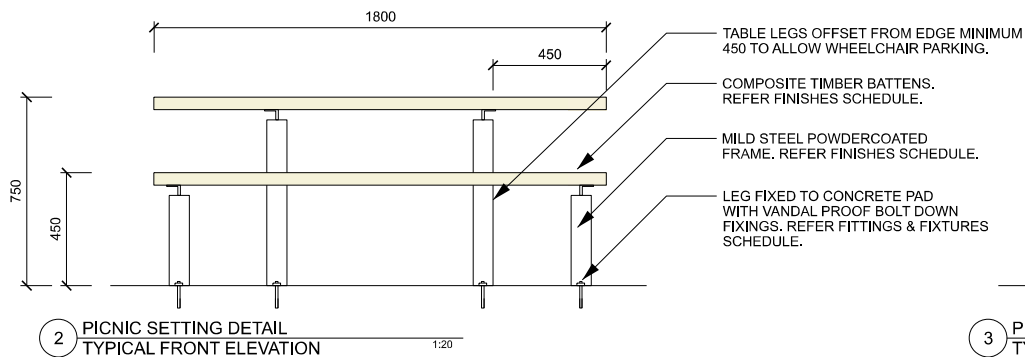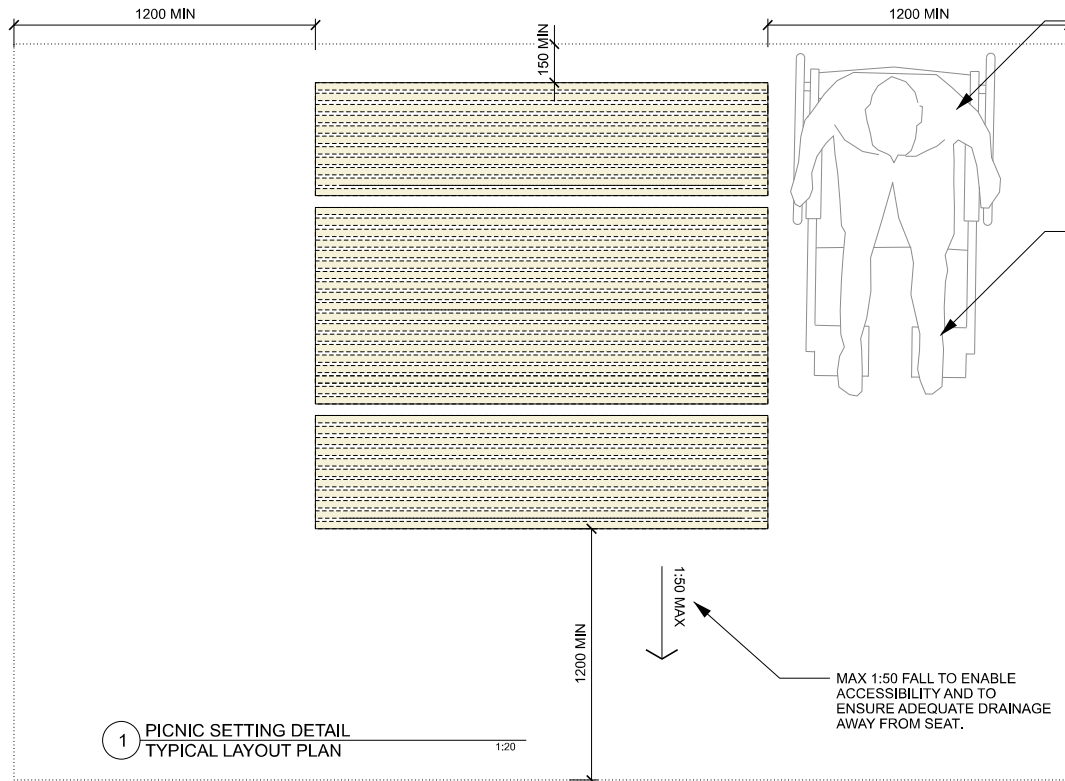

SUPPLIER: COMMERCIAL
SYSTEMS OR APPROVED SIMILAR.
PRODUCT CODE: TM4512-11 MANHATTAN
SETTING

Fittings & Fixtures Schedule					
Reference Images	Item	Material/Details	Material	Notes	Alternative
	Bolt down fixing		Stainless Steel	Refer to finishes schedule for fixing finish. All fixings to be same treatment.	N/A

Finishes Schedule			
Item	Material	Finish	Alternative Finish
Frame	Mild Steel	Preferred Finish: Monument (black) Powder coated finish.	Alternative Finish: 304 Stainless Steel or alternative powdercoat colour. All alternative finishes and materials are subject to council review and approval.
Battens	Enviroslat Recycled Battens	Preferred Finish: Walnut 40mm x 60mm.	N/A
Fixings	Stainless Steel	All fixings to be stainless steel or galvanised anti-vandal fixings. All exposed fixings to be capped.	N/A
Ground Surface	Hardstand Area to match minimum dimensions shown on plans.	Minimum plain grey concrete with medium broom finish or to match other hardstand surfaces within scope of project works.	

NOTE: ALL CHANGES TO COUNCIL'S PREFERRED FINISHES TO BE SHOWN IN RED FOR COUNCIL APPROVAL.

DETAILS PROVIDED ARE CONSISTENT WITH THE SUPPLIERS PRODUCT. ALTERNATIVE SUPPLIERS/MANUFACTURERS MAY BE PROPOSED. GENERAL DESIGN THEMES AND MEASUREMENTS SHOULD BE FOLLOWED WHILE ENSURING NO COPYRIGHT LAWS ARE BREACHED. ALL OTHER REQUIREMENTS, MATERIALS, FINISHES AND FIXING METHODS LISTED IN THIS DETAIL NOT ASSOCIATED WITH THE SUPPLIER PRODUCT MUST BE ADHERED TO.

REV.	DESCRIPTION	DATE	DRN	CHKD
1	PRELIMINARY	01.11.23	S.M.	R.D.
2	COUNCIL ISSUE	12.07.24	M.M.	R.D.

NOTES

- ALL MEASUREMENTS ARE IN MILLIMETRES UNLESS OTHERWISE STATED.
- REFER WYNDHAM CITY COUNCIL WEBSITE TO ENSURE DRAWINGS ARE THE LATEST REVISION.
- DRAWINGS ARE CONCEPT ONLY AND NOT SPECIFIC TO ANY SITE OR SITE CONDITIONS.
- DRAWINGS CONTAIN TYPICAL ENGINEERING DETAIL FOR INFORMATION ONLY AND WILL REQUIRE PROJECT AND SITE SPECIFIC STRUCTURAL ENGINEERING AND OR SHOP DRAWINGS.
- DRAWINGS WILL BE SUBJECT TO CHANGE THROUGHOUT DESIGN AND CONSTRUCTION PROCESS.
- OVERALL LAYOUT, SIZE AND THEME WILL NOT CHANGE.
- THE DESIGN ASSUMES THAT THE DESIGN WILL BE DEVELOPED AND CONSTRUCTED BY A SUITABLY QUALIFIED CONTRACTOR WITH MINIMUM 10 YEARS RELEVANT INDUSTRY EXPERIENCE.



STANDARD DETAIL - LANDSCAPE

OPEN SPACE FURNITURE
PICNIC SETTING
SHEET 1 OF 1

STATUS COUNCIL ISSUE NOT FOR CONSTRUCTION

SCALE DATE


AS SHOWN 01.12.2023

DWG No. REV

OS 104 2 A3

NOTE: MANHATTAN STYLE SEAT IS FOR PARKS.

SUPPLIER: COMMERCIAL
SYSTEMS OR APPROVED SIMILAR.
PRODUCT CODE: TM4510 MANHATTAN SEAT

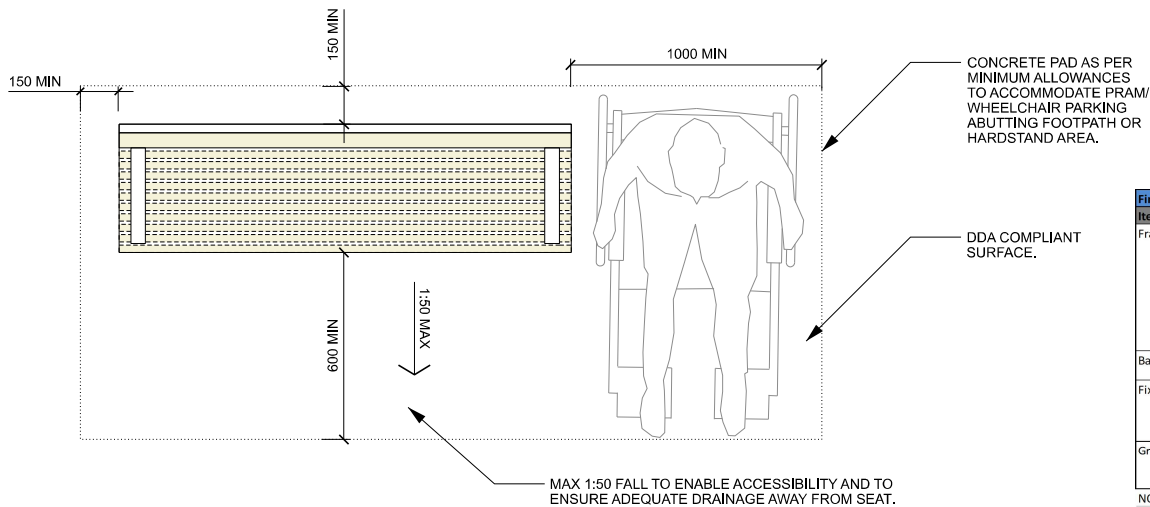


Fittings & Fixtures Schedule					
Reference Images	Item	Model/Details	Material	Notes	Alternative
To comply with Australian Standards (AS1428.1)					
	Bolt down fixing		Stainless Steel	Refer to finishes schedule for fixing finish. All fixings to be same treatment.	N/A
	Armrests		Mild steel	Armrest finish to match frame.	N/A

Finishes Schedule			
Item	Material	Finish	Alternative Finish
Frame	Mild Steel	Preferred Finish: Monument (black) Powder coated finish.	Alternative Finish: 304 Stainless Steel or alternative powdercoat colour. All alternative finishes and materials are subject to council review and approval.
Battens	Enviroslat recycled battens	Preferred Finish: Walnut 40mm x 60mm.	N/A
Fixings	Stainless Steel	All fixings to be stainless steel or galvanised anti-vandal fixings. All exposed fixings to be capped.	N/A
Ground Surface	Hardstand Area to match minimum dimensions shown on plans.	Minimum plain grey concrete with medium broom finish or to match other hardstand surfaces within scope of project works.	


NOTE: ALL CHANGES TO COUNCIL'S PREFERRED FINISHES TO BE SHOWN IN RED FOR COUNCIL APPROVAL.

DETAILS PROVIDED ARE CONSISTENT WITH THE SUPPLIERS PRODUCT. ALTERNATIVE SUPPLIERS/MANUFACTURERS MAY BE PROPOSED. GENERAL DESIGN THEMES AND MEASUREMENTS SHOULD BE FOLLOWED WHILE ENSURING NO COPYRIGHT LAWS ARE BREACHED. ALL OTHER REQUIREMENTS, MATERIALS, FINISHES AND FIXING METHODS LISTED IN THIS DETAIL NOT ASSOCIATED WITH THE SUPPLIER PRODUCT MUST BE ADHERED TO.

1 SEAT DETAIL
TYPICAL LAYOUT PLAN

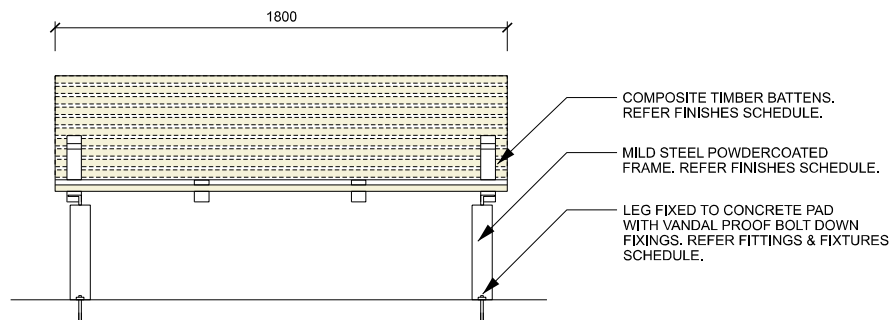

2 SEAT DETAIL
TYPICAL FRONT ELEVATION

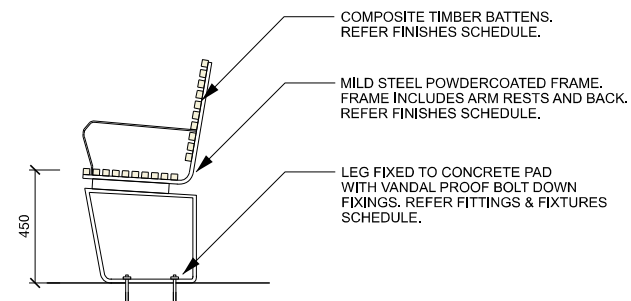

3 SEAT DETAIL
TYPICAL SIDE ELEVATION

REVISIONS				NOTES
REV.	DESCRIPTION	DATE	DRN / CHKD	
1	PRELIMINARY	03.08.23	E.B. R.D.	- ALL MEASUREMENTS ARE IN MILLIMETRES UNLESS OTHERWISE STATED, - REFER WYNDHAM CITY COUNCIL WEBSITE TO ENSURE DRAWINGS ARE THE LATEST VERSION
2	PRELIMINARY	22.11.23	S.M. R.D.	- DRAWINGS ARE CONCEPT ONLY AND NOT SPECIFIC TO ANY SITE OR SITE CONDITIONS, - DRAWINGS CONTAIN TYPICAL ENGINEERING DETAIL FOR INFORMATION ONLY AND WILL REQUIRE PROJECT AND SITE SPECIFIC STRUCTURAL ENGINEERING AND OR SHOP DRAWINGS.
3	COUNCIL ISSUE	12.07.24	M.M. R.D.	- DRAWINGS WILL BE SUBJECT TO CHANGE THROUGHOUT DESIGN AND CONSTRUCTION PROCESS. - OVERALL LAYOUT, SIZE AND THEME WILL NOT CHANGE, - THE DESIGN ASSUMES THAT THE DESIGN WILL BE DEVELOPED AND CONSTRUCTED BY A SUITABLY QUALIFIED CONTRACTOR WITH MINIMUM 10 YEARS RELEVANT INDUSTRY EXPERIENCE



| STANDARD DETAIL - LANDSCAPE

OPEN SPACE FURNITURE
SEAT
SHEET 1 OF 2

STATUS	COUNCIL	ISSUE	NOT FOR CONSTRUCTION
--------	---------	-------	----------------------


SCALE	DATE
AS SHOWN	03.08.2023

DWG No.	REV
OS 105A	3

A3 |

NOTE: ALBERT PARK STYLE SEAT IS FOR SHARED PATH TRAILS.

SUPPLIER: COMMERCIAL
SYSTEMS OR APPROVED SIMILAR.
PRODUCT CODE: TM4064 ALBERT PARK SEAT

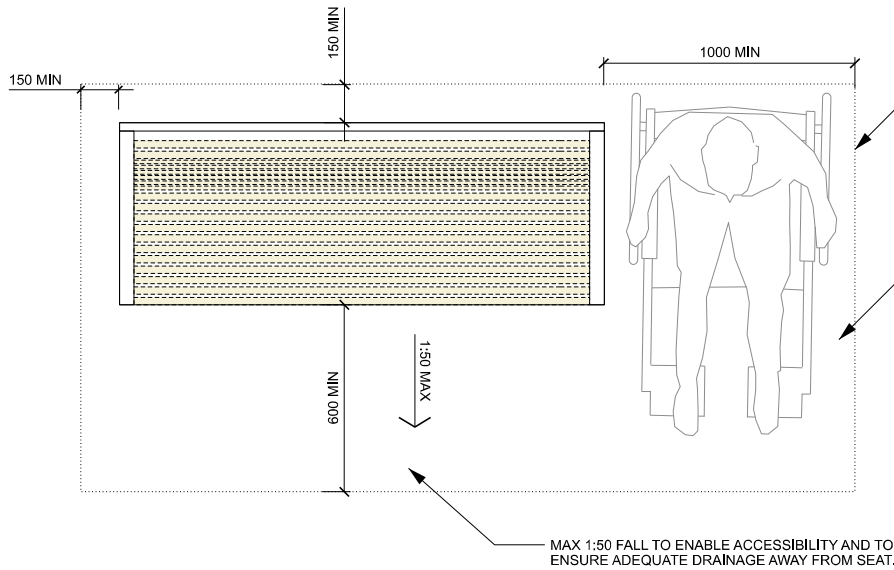


Fittings & Fixtures Schedule					
Reference Images	Item	Model/Details	Material	Notes	Alternative
To comply with Australian Standards (AS1428.1)					
	Bolt down fixing		Stainless Steel	Refer to finishes schedule for fixing finish. All fixings to be same treatment.	N/A
	Armrests		Mild steel	Armrest finish to match frame.	N/A

Finishes Schedule			
Item	Material	Finish	Alternative Finish
Frame	Mild Steel	Preferred Finish: Monument (black) Powder coated finish.	Alternative Finish: 304 Stainless Steel or alternative powdercoat colour. All alternative finishes and materials are subject to council review and approval.
Battens	Enviroslat Recycled battens	Preferred Finish: Walnut 40mm x 60mm.	N/A
Fixings	Stainless Steel	All fixings to be stainless steel or galvanised anti-vandal fixings. All exposed fixings to be capped.	N/A
Ground Surface	Hardstand Area to match minimum dimensions shown on plans.	Minimum plain grey concrete with medium broom finish or to match other hardstand surfaces within scope of project works.	


NOTE: ALL CHANGES TO COUNCIL'S PREFERRED FINISHES TO BE SHOWN IN RED FOR COUNCIL APPROVAL.

DETAILS PROVIDED ARE CONSISTENT WITH THE SUPPLIER'S PRODUCT. ALTERNATIVE SUPPLIERS/MANUFACTURERS MAY BE PROPOSED. GENERAL DESIGN THEMES AND MEASUREMENTS SHOULD BE FOLLOWED WHILE ENSURING NO COPYRIGHT LAWS ARE BREACHED. ALL OTHER REQUIREMENTS, MATERIALS, FINISHES AND FIXING METHODS LISTED IN THIS DETAIL NOT ASSOCIATED WITH THE SUPPLIER PRODUCT MUST BE ADHERED TO.

1 SEAT DETAIL
TYPICAL LAYOUT PLAN

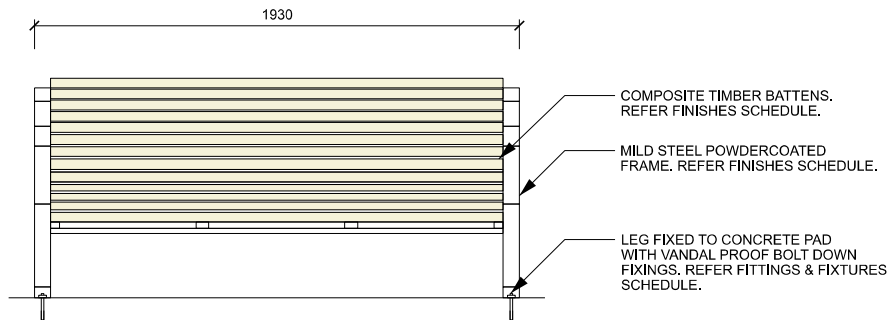

2 SEAT DETAIL
TYPICAL FRONT ELEVATION

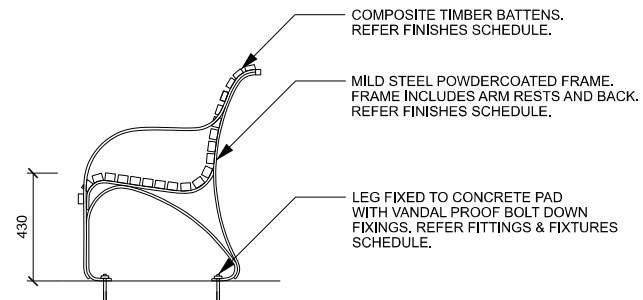

3 SEAT DETAIL
TYPICAL SIDE ELEVATION

REVISIONS

REV.	DESCRIPTION	DATE	DRN	CHKD
1	PRELIMINARY	03.08.23	E.B.	R.D.
2	PRELIMINARY	22.11.23	S.M.	R.D.
3	COUNCIL ISSUE	12.07.24	M.M.	R.D.

NOTES

- ALL MEASUREMENTS ARE IN MILLIMETRES UNLESS OTHERWISE STATED.
- REFER WYNDHAM CITY COUNCIL WEBSITE TO ENSURE DRAWINGS ARE THE LATEST REVISION.
- DRAWINGS ARE CONCEPT ONLY AND NOT SPECIFIC TO ANY SITE OR SITE CONDITIONS.
- DRAWINGS CONTAIN TYPICAL ENGINEERING DETAIL FOR INFORMATION ONLY AND WILL REQUIRE PROJECT AND SITE SPECIFIC STRUCTURAL ENGINEERING AND OR SHOP DRAWINGS.
- DRAWINGS WILL BE SUBJECT TO CHANGE THROUGHOUT DESIGN AND CONSTRUCTION PROCESS.
- OVERALL LAYOUT, SIZE AND THEME WILL NOT CHANGE.
- THE DESIGN ASSUMES THAT THE DESIGN WILL BE DEVELOPED AND CONSTRUCTED BY A SUITABLY QUALIFIED CONTRACTOR WITH MINIMUM 10 YEARS RELEVANT INDUSTRY EXPERIENCE.



STANDARD DETAIL - LANDSCAPE

OPEN SPACE FURNITURE
SEAT
SHEET 2 OF 2


STATUS COUNCIL ISSUE NOT FOR CONSTRUCTION

SCALE	DATE
AS SHOWN	03.08.2023
DWG No.	REV
OS 105B	3

A3

NOTE: MANHATTAN STYLE BENCH IS FOR PARKS.

SUPPLIER: COMMERCIAL
SYSTEMS OR APPROVED SIMILAR.
PRODUCT CODE: TM4511 MANHATTAN
BENCH

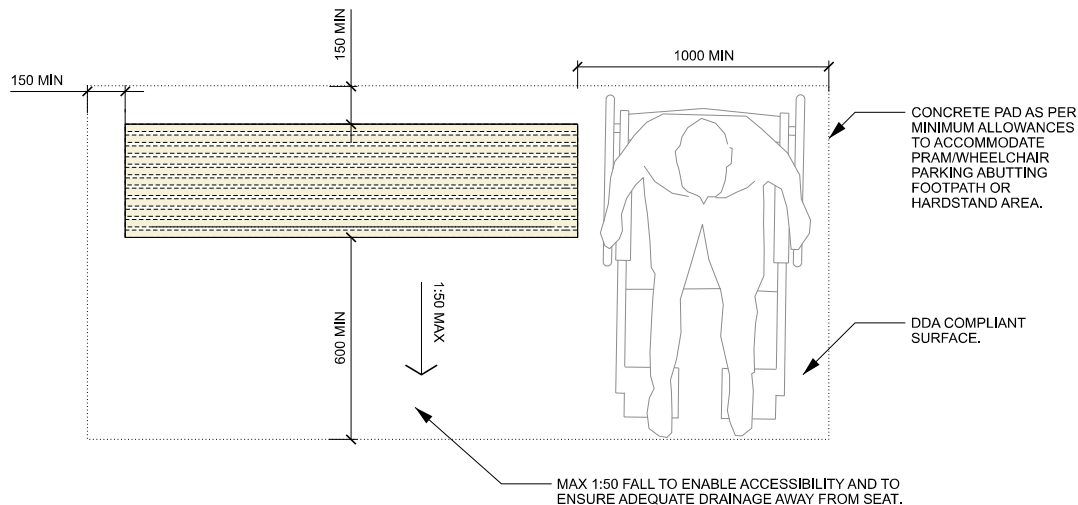


Fittings & Fixtures Schedule					
Reference Images	Item	Model/Details	Material	Notes	Alternative
To comply with Australian Standards (AS1428.1)					
	Bolt down fixing		Stainless Steel	Refer to finishes schedule for fixing finish. All fixings to be same treatment.	N/A

Finishes Schedule			
Item	Material	Finish	Alternative Finish
Frame	Mild Steel	Preferred Finish: Monument (black) Powder coated finish.	Alternative Finish: 304 Stainless Steel or alternative powdercoat colour. All alternative finishes and materials are subject to council review and approval.
Battens	Enviroslat Recycled Battens	Preferred Finish: Walnut 40mm x 60mm.	N/A
Fixings	Stainless Steel	All fixings to be stainless steel or galvanised anti-vandal fixings. All exposed fixings to be capped.	N/A
Ground Surface	Hardstand Area to match minimum dimensions shown on plans.	Minimum plain grey concrete with medium broom finish or to match other hardstand surfaces within scope of project works.	


NOTE: ALL CHANGES TO COUNCIL'S PREFERRED FINISHES TO BE SHOWN IN RED FOR COUNCIL APPROVAL.

DETAILS PROVIDED ARE CONSISTENT WITH THE SUPPLIERS PRODUCT. ALTERNATIVE SUPPLIERS/MANUFACTURERS MAY BE PROPOSED. GENERAL DESIGN THEMES AND MEASUREMENTS SHOULD BE FOLLOWED WHILE ENSURING NO COPYRIGHT LAWS ARE BREACHED. ALL OTHER REQUIREMENTS, MATERIALS, FINISHES AND FIXING METHODS LISTED IN THIS DETAIL NOT ASSOCIATED WITH THE SUPPLIER PRODUCT MUST BE ADHERED TO.

1 BENCH DETAIL
TYPICAL LAYOUT PLAN 1:20

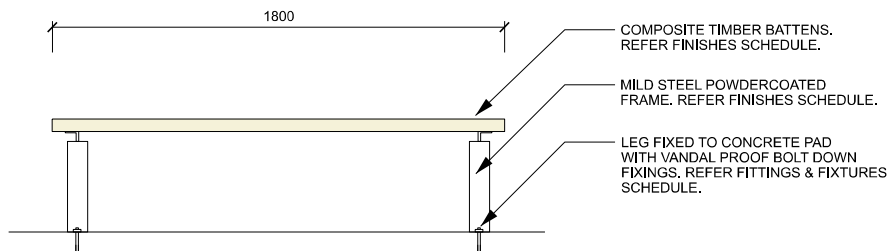

2 BENCH DETAIL
TYPICAL FRONT ELEVATION 1:20

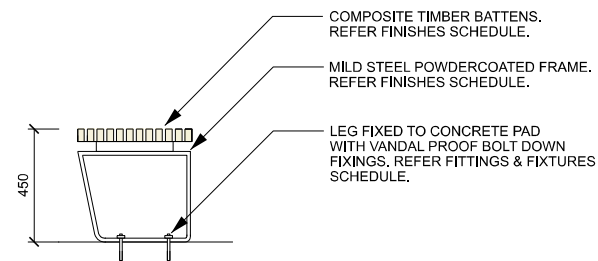

3 BENCH DETAIL
TYPICAL SIDE ELEVATION 1:20

REVISIONS				NOTES
REV.	DESCRIPTION	DATE	DRN / CHKD	
1	PRELIMINARY	03.08.23	E.B. R.D.	- ALL MEASUREMENTS ARE IN MILLIMETRES UNLESS OTHERWISE STATED,
2	PRELIMINARY	21.11.23	S.M. R.D.	- REFER WINDYHAM CITY COUNCIL WEBSITE TO ENSURE DRAWINGS ARE THE LATEST VERSION.
3	COUNCIL ISSUE	12.07.24	M.M. R.D.	- DRAWINGS ARE CONCEPT ONLY AND NOT SPECIFIC TO ANY SITE OR SITE CONDITIONS.
				- DRAWINGS CONTAIN TYPICAL ENGINEERING DETAIL FOR INFORMATION ONLY AND WILL REQUIRE PROJECT AND SITE SPECIFIC STRUCTURAL ENGINEERING AND OR SHOP DRAWINGS.
				- DRAWINGS WILL BE SUBJECT TO CHANGE THROUGHOUT DESIGN AND CONSTRUCTION PROCESS.
				- OVERALL LAYOUT, SIZE AND THEME WILL NOT CHANGE.
				- THE DESIGN ASSUMES THAT THE DESIGN WILL BE DEVELOPED AND CONSTRUCTED BY A SUITABLY QUALIFIED CONTRACTOR WITH MINIMUM 10 YEARS RELEVANT INDUSTRY EXPERIENCE.




| STANDARD DETAIL - LANDSCAPE

OPEN SPACE FURNITURE
BENCH SEAT
SHEET 1 OF 2

STATUS	COUNCIL ISSUE	NOT FOR CONSTRUCTION
SCALE	DATE	
AS SHOWN	03.08.2023	
DWG No.	REV	
OS 106A	3	

NOTE: ALBERT PARK BENCH SEAT IS FOR SHARED PATH TRAILS.

SUPPLIER: COMMERCIAL
SYSTEMS OR APPROVED SIMILAR.
PRODUCT CODE: TM4135 CLASSIC
BENCH


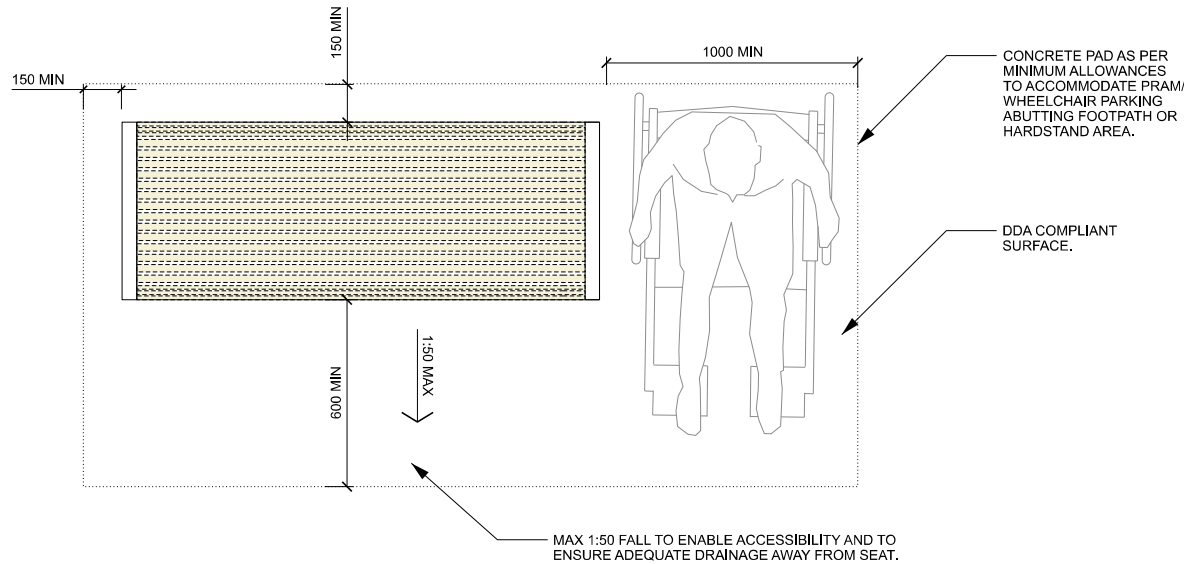


Fittings & Fixtures Schedule					
Reference images	Item	Model/Details	Material	Notes	Alternative
To comply with Australian Standards (AS1428.1)					
	Bolt down fixing		Stainless Steel	Refer to finishes schedule for fixing finish. All fixings to be same treatment.	N/A
	Armrests		Mild steel	Armrest finish to match frame.	N/A

Finishes Schedule			
Item	Material	Finish	Alternative Finish
Frame	Mild steel	Preferred Finish: Monument (black) Powder coated finish.	Alternative Finish: 304 Stainless Steel or alternative powdercoat colour. All alternative finishes and materials are subject to council review and approval.
Battens	Enviroslat Recycled Battens	Preferred Finish: Walnut 40mm x 60mm.	N/A
Fixings	Stainless Steel	All fixings to be stainless steel or galvanised anti-vandal fixings. All exposed fixings to be capped.	N/A
Ground Surface	Hardstand Area to match minimum dimensions shown on plans.	Minimum plain grey concrete with medium broom finish or to match other hardstand surfaces within scope of project works.	

NOTE: ALL CHANGES TO COUNCIL'S PREFERRED FINISHES TO BE SHOWN IN RED FOR COUNCIL APPROVAL.

DETAILS PROVIDED ARE CONSISTENT WITH THE SUPPLIER'S PRODUCT. ALTERNATIVE SUPPLIERS/MANUFACTURERS MAY BE PROPOSED. GENERAL DESIGN THEMES AND MEASUREMENTS SHOULD BE FOLLOWED WHILE ENSURING NO COPYRIGHT LAWS ARE BREACHED. ALL OTHER REQUIREMENTS, MATERIALS, FINISHES AND FIXING METHODS LISTED IN THIS DETAIL NOT ASSOCIATED WITH THE SUPPLIER PRODUCT MUST BE ADHERED TO.

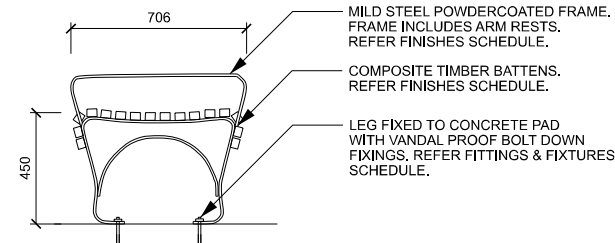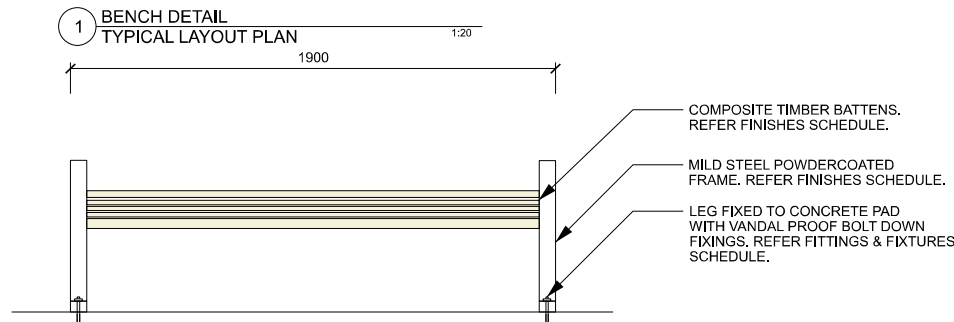

REV.	DESCRIPTION	DATE	DRN	CHKD
1	PRELIMINARY	03.08.23	E.B.	R.D.
2	PRELIMINARY	22.11.23	S.M.	R.D.
3	COUNCIL ISSUE	12.07.24	N.M.	R.D.

NOTES

- ALL MEASUREMENTS ARE IN MILLIMETRES UNLESS OTHERWISE STATED.
- REFER WYNDHAM CITY COUNCIL WEBSITE TO ENSURE DRAWINGS ARE THE LATEST REVISION.
- DRAWINGS ARE CONCEPT ONLY AND NOT SPECIFIC TO ANY SITE OR SITE CONDITIONS.
- DRAWINGS CONTAIN TYPICAL ENGINEERING DETAIL FOR INFORMATION ONLY AND WILL REQUIRE PROJECT AND SITE SPECIFIC STRUCTURAL ENGINEERING AND/OR SHOP DRAWINGS.
- DRAWINGS WILL BE SUBJECT TO CHANGE THROUGHOUT DESIGN AND CONSTRUCTION PROCESS.
- OVERALL LAYOUT, SIZE AND THEME WILL NOT CHANGE.
- THE DESIGN ASSUMES THAT THE DESIGN WILL BE DEVELOPED AND CONSTRUCTED BY A SUITABLY QUALIFIED CONTRACTOR WITH MINIMUM 10 YEARS RELEVANT INDUSTRY EXPERIENCE.



STANDARD DETAIL - LANDSCAPE


OPEN SPACE FURNITURE
BENCH SEAT
SHEET 2 OF 2

STATUS: COUNCIL ISSUE NOT FOR CONSTRUCTION

SCALE: AS SHOWN DATE: 03.08.2023


DWG No. OS 106B REV: 3 A3

SUPPLIER: COMMERCIAL
SYSTEMS OR APPROVED SIMILAR.
PRODUCT CODE: TM4515 MANHATTAN
BENCH

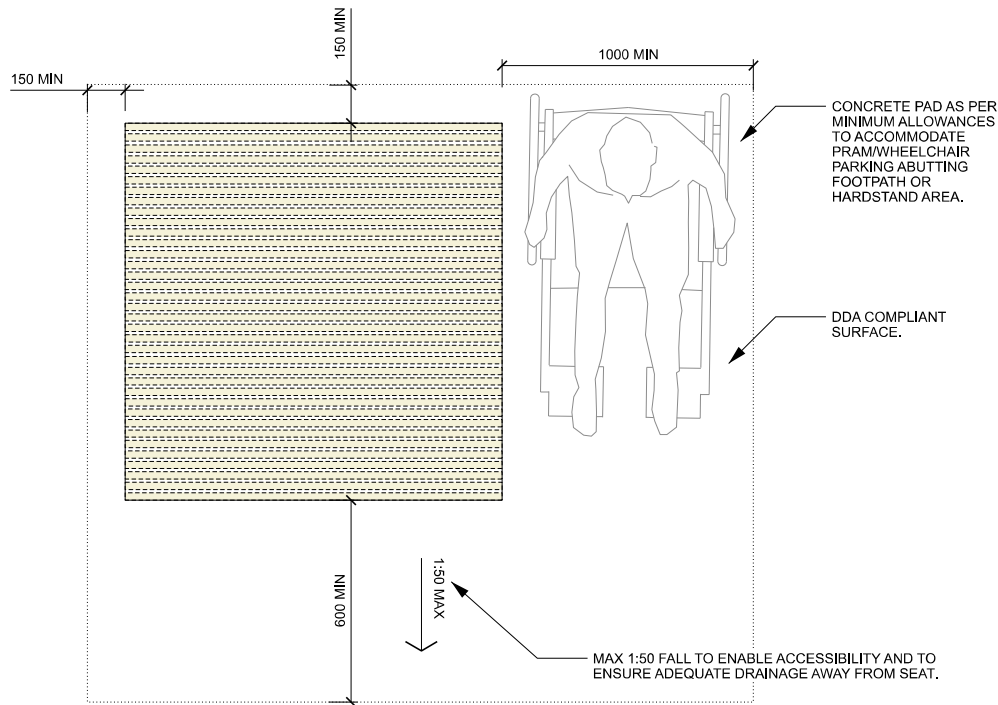


1 PLATFORM BENCH DETAIL
TYPICAL LAYOUT PLAN

1:20

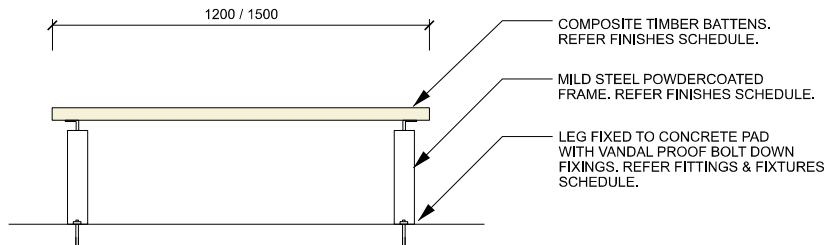

2 PLATFORM BENCH DETAIL
TYPICAL FRONT ELEVATION

1:20

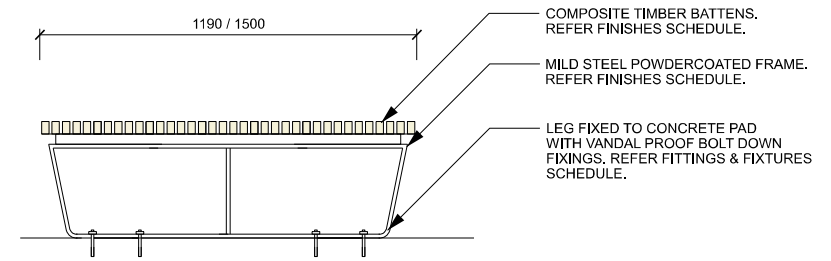

3 PLATFORM BENCH DETAIL
TYPICAL SIDE ELEVATION

1:20

Fittings & Fixtures Schedule					
Reference images	Item	Model/Details	Material	Notes	Alternative
To comply with Australian Standards (AS1428.1)					
	Bolt down fixing		Stainless Steel	Refer to finishes schedule for fixing finish. All fixings to be same treatment.	N/A

Finishes Schedule			
Item	Material	Finish	Alternative Finish
Frame	Mild Steel	Preferred Finish: Monument (black) Powder coated finish.	Alternative Finish: 304 Stainless Steel or alternative powdercoat colour. All alternative finishes and materials are subject to council review and approval.
Battens	Enviroslat Recycled Battens	Preferred Finish: Walnut 40mm x 60mm.	N/A
Fixings	Stainless Steel	All fixings to be stainless steel or galvanised anti-vandal fixings. All exposed fixings to be capped.	N/A
Ground Surface	Hardstand Area to match minimum dimensions shown on plans.	Minimum plain grey concrete with medium broom finish or to match other hardstand surfaces within scope of project works.	

NOTE: ALL CHANGES TO COUNCIL'S PREFERRED FINISHES TO BE SHOWN IN RED FOR COUNCIL APPROVAL.

DETAILS PROVIDED ARE CONSISTENT WITH THE SUPPLIERS PRODUCT. ALTERNATIVE SUPPLIERS/MANUFACTURERS MAY BE PROPOSED. GENERAL DESIGN THEMES AND MEASUREMENTS SHOULD BE FOLLOWED WHILE ENSURING NO COPYRIGHT LAWS ARE BREACHED. ALL OTHER REQUIREMENTS, MATERIALS, FINISHES AND FIXING METHODS LISTED IN THIS DETAIL NOT ASSOCIATED WITH THE SUPPLIER PRODUCT MUST BE ADHERED TO.

REVISIONS					NOTES
REV.	DESCRIPTION	DATE	DRN	CHKD	
1	PRELIMINARY	22.11.23	S.M.	R.D.	- ALL MEASUREMENTS ARE IN MILLIMETRES UNLESS OTHERWISE STATED. - REFER WYNDHAM CITY COUNCIL WEBSITE TO ENSURE DRAWINGS ARE THE LATEST REVISION. - DRAWINGS ARE CONCEPT ONLY AND NOT SPECIFIC TO ANY SITE OR SITE CONDITIONS. - DRAWINGS CONTAIN TYPICAL ENGINEERING DETAIL FOR INFORMATION ONLY AND WILL REQUIRE PROJECT AND SITE SPECIFIC STRUCTURAL ENGINEERING AND OR SHOP DRAWINGS. - DRAWINGS WILL BE SUBJECT TO CHANGE THROUGHOUT DESIGN AND CONSTRUCTION PROCESS. - OVERALL LAYOUT, SIZE AND THEME WILL NOT CHANGE. - THE DESIGN ASSUMES THAT THE DESIGN WILL BE DEVELOPED AND CONSTRUCTED BY A SUITABLY QUALIFIED CONTRACTOR WITH MINIMUM 10 YEARS RELEVANT INDUSTRY EXPERIENCE.
2	PRELIMINARY	14.12.23	M.M.	R.D.	
3	COUNCIL ISSUE	12.07.24	M.M.	R.D.	



STANDARD DETAIL - LANDSCAPE


OPEN SPACE FURNITURE PLATFORM BENCH SEAT SHEET 1 OF 1

STATUS COUNCIL ISSUE NOT FOR CONSTRUCTION


SCALE	DATE
AS SHOWN	22.11.2023
DWG No.	REV
OS 107	3

A3


SUPPLIER: COMMERCIAL
SYSTEMS OR APPROVED SIMILAR.
PRODUCT CODE: TM4750 WALL MOUNTED
SEAT WITH ARMS

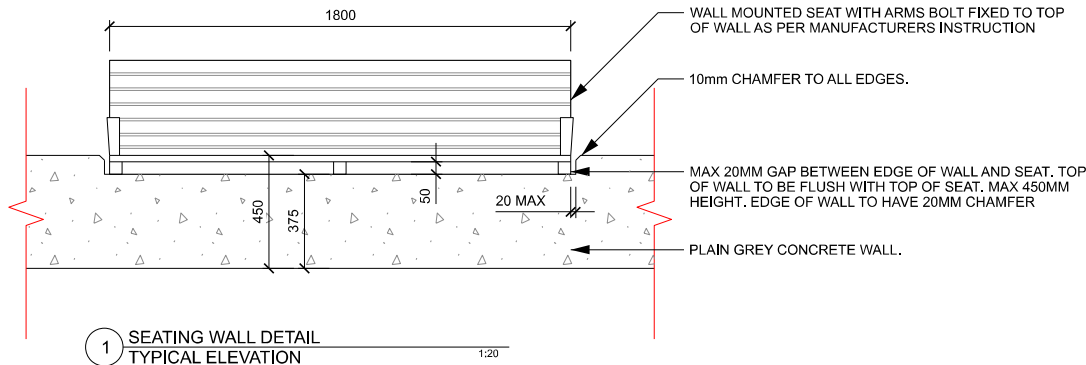

1 SEATING WALL DETAIL
TYPICAL ELEVATION

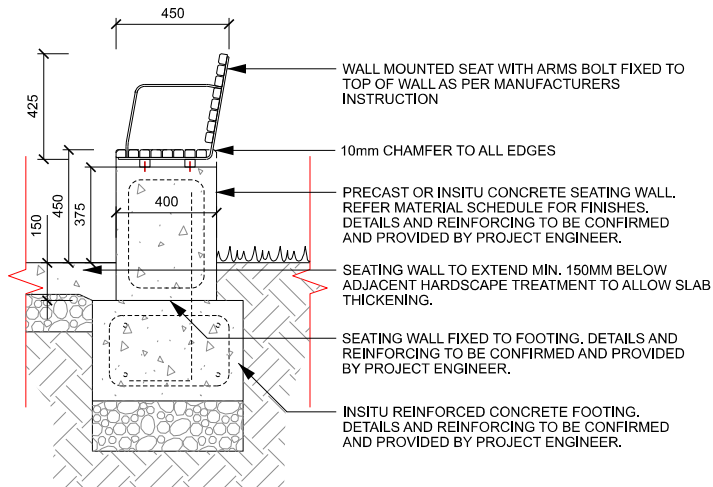

2 SEATING WALL DETAIL
HARDSCAPE INTERFACE SECTION

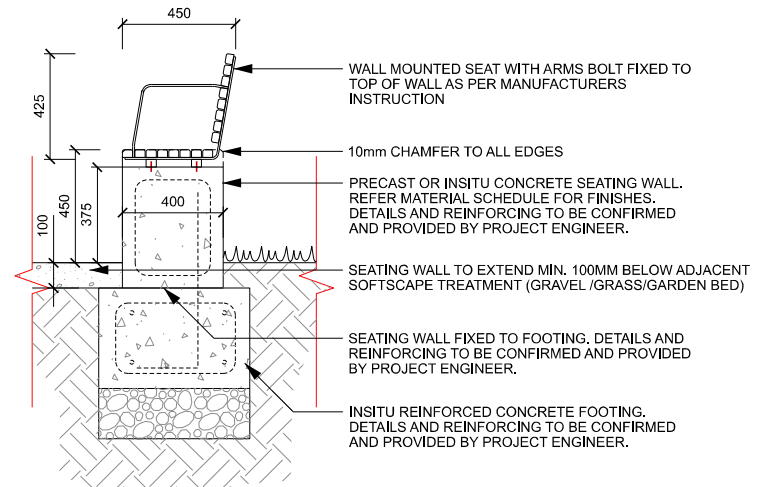

3 SEATING WALL DETAIL
SOFTSCAPE INTERFACE SECTION

Fittings & Fixtures Schedule					
Reference images	Item	Model/Details	Material	Notes	Alternative
To comply with Australian Standards (AS1428.1)					
	Bolt down fixing		Stainless Steel	Refer to finishes schedule for fixing finish. All fixings to be same treatment.	N/A

Finishes Schedule			
Item	Material	Finish	Alternative Finish
Frame	Mild Steel	Preferred Finish: Monument (black) Powder coated finish.	Alternative Finish: 304 Stainless Steel or alternative powdercoat colour. All alternative finishes and materials are subject to council review and approval.
Battens	Enviroslat Recycled Battens	Preferred Finish: Walnut 40mm x 60mm.	N/A
Fixings	Stainless Steel	All fixings to be stainless steel or galvanised anti-vandal fixings. All exposed fixings to be capped.	N/A
Seating Wall	Plain Grey Concrete.	Class 2 formwork. Finish: Medium honed finish. Apply suitable invisible anti graffiti coating.	Alternative Finish: alternative concrete colour or aggregate. All alternative finishes and materials are subject to council review and approval.

NOTE: ALL CHANGES TO COUNCIL'S PREFERRED FINISHES TO BE SHOWN IN RED FOR COUNCIL APPROVAL.

REVISIONS					NOTES
REV.	DESCRIPTION	DATE	DRN	CHKD	
1	PRELIMINARY	01.11.23	S.M.	R.D.	- ALL MEASUREMENTS ARE IN MILLIMETRES UNLESS OTHERWISE STATED. - REFER WYNDHAM CITY COUNCIL WEBSITE TO ENSURE DRAWINGS ARE THE LATEST REVISION. - DRAWINGS ARE CONCEPT ONLY AND NOT SPECIFIC TO ANY SITE OR SITE CONDITIONS. - DRAWINGS CONTAIN TYPICAL ENGINEERING DETAIL FOR INFORMATION ONLY AND WILL REQUIRE PROJECT AND SITE SPECIFIC STRUCTURAL ENGINEERING AND OR SHOP DRAWINGS. - DRAWINGS WILL BE SUBJECT TO CHANGE THROUGHOUT DESIGN AND CONSTRUCTION PROCESS. - OVERALL LAYOUT, SIZE AND THEME WILL NOT CHANGE. - THE DESIGN ASSUMES THAT THE DESIGN WILL BE DEVELOPED AND CONSTRUCTED BY A SUITABLY QUALIFIED CONTRACTOR WITH MINIMUM 10 YEARS RELEVANT INDUSTRY EXPERIENCE.
2	PRELIMINARY	14.12.23	M.M.	R.D.	
3	COUNCIL ISSUE	12.07.24	M.M.	R.D.	



STANDARD DETAIL - LANDSCAPE

OPEN SPACE FURNITURE SEATING WALL SHEET 1 OF 2

STATUS COUNCIL ISSUE NOT FOR CONSTRUCTION

SCALE DATE


AS SHOWN 22.11.2023

DWG No. REV

OS 108A 3 A3


Finishes Schedule			
Item	Material	Finish	Alternative Finish
Seating Wall	Plain Grey Concrete.	Class 2 formwork. Finish: Medium honed finish. Apply suitable invisible anti graffiti coating.	Alternative Finish: alternative concrete colour or aggregate. All alternative finishes and materials are subject to council review and approval.

NOTE: ALL CHANGES TO COUNCIL'S PREFERRED FINISHES TO BE SHOWN IN RED FOR COUNCIL APPROVAL.

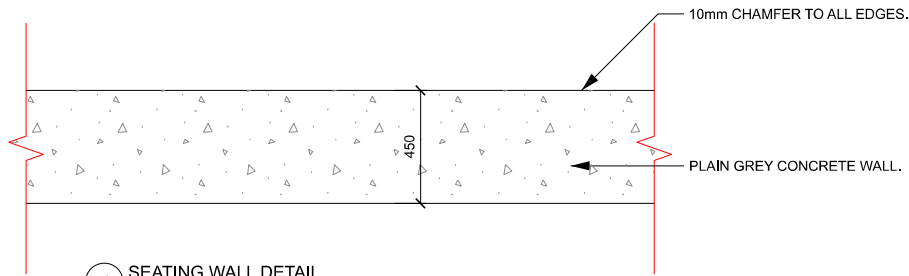


1 SEATING WALL DETAIL
TYPICAL ELEVATION

1:20

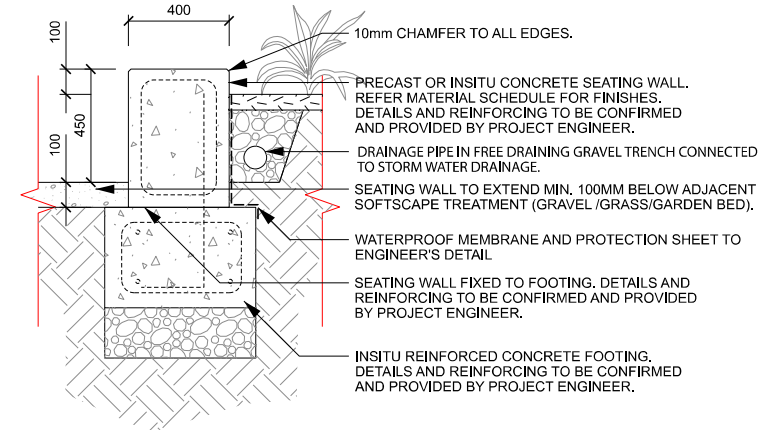


2 SEATING WALL DETAIL
SOFTSCAPE RETAINER SECTION

1:20

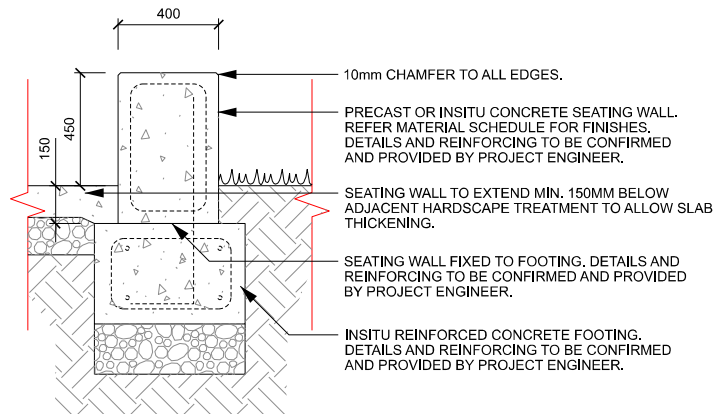

3 SEATING WALL DETAIL
HARDSCAPE INTERFACE SECTION

1:20

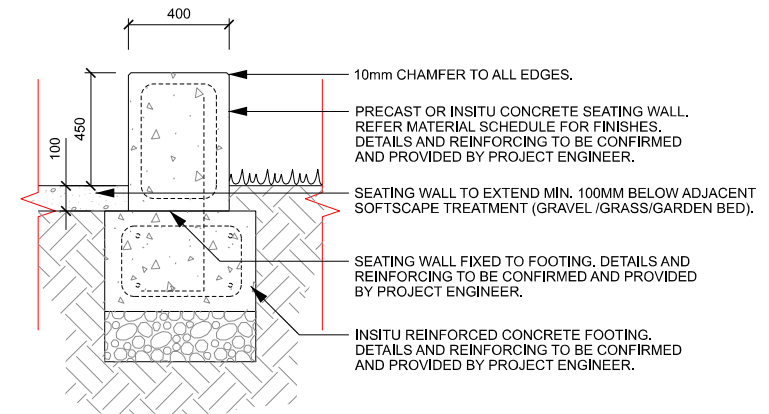

4 SEATING WALL DETAIL
SOFTSCAPE INTERFACE SECTION

1:20

REVISIONS

REV.	DESCRIPTION	DATE	DRN	CHKD
1	PRELIMINARY	01.11.23	S.M.	R.D.
2	PRELIMINARY	14.12.23	M.M.	R.D.
3	COUNCIL ISSUE	12.07.24	M.M.	R.D.

NOTES

- ALL MEASUREMENTS ARE IN MILLIMETRES UNLESS OTHERWISE STATED.
- REFER WYNDHAM CITY COUNCIL WEBSITE TO ENSURE DRAWINGS ARE THE LATEST REVISION.
- DRAWINGS ARE CONCEPT ONLY AND NOT SPECIFIC TO ANY SITE OR SITE CONDITIONS.
- DRAWINGS CONTAIN TYPICAL ENGINEERING DETAIL FOR INFORMATION ONLY AND WILL REQUIRE PROJECT AND SITE SPECIFIC STRUCTURAL ENGINEERING AND OR SHOP DRAWINGS.
- DRAWINGS WILL BE SUBJECT TO CHANGE THROUGHOUT DESIGN AND CONSTRUCTION PROCESS.
- OVERALL LAYOUT, SIZE AND THEME WILL NOT CHANGE.
- THE DESIGN ASSUMES THAT THE DESIGN WILL BE DEVELOPED AND CONSTRUCTED BY A SUITABLY QUALIFIED CONTRACTOR WITH MINIMUM 10 YEARS RELEVANT INDUSTRY EXPERIENCE.




STANDARD DETAIL - LANDSCAPE

OPEN SPACE FURNITURE
SEATING WALL
SHEET 2 OF 2

STATUS COUNCIL ISSUE NOT FOR CONSTRUCTION


SCALE	DATE
AS SHOWN	22.11.2023
DWG No.	REV
OS 108B	3

A3

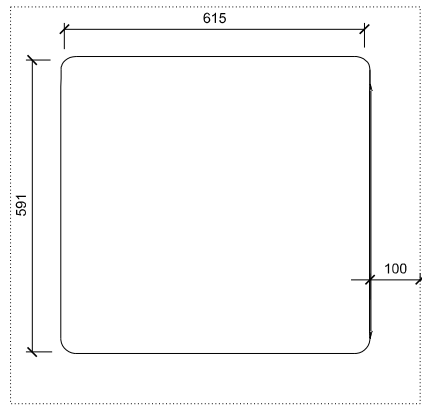

MINIMUM 100mm CONCRETE BETWEEN EDGE AND BOLT DOWN FIXING POINTS.

PREFERRED ALIGNMENT OUTSIDE OF PATHS OF TRAVEL AND WITHIN GARDEN BED WHERE SUITABLE

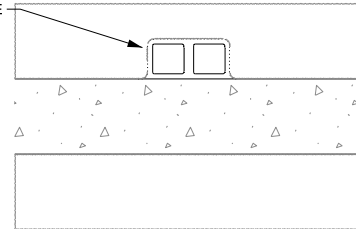


1 BIN ENCLOSURE TYPICAL PLAN

1:10


4 BIN ENCLOSURE TYPICAL SET OUT PLAN

1:100

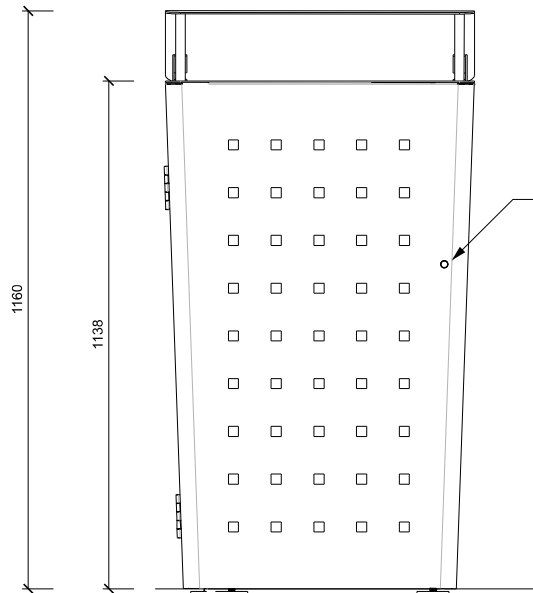

DOOR WITH 8mm TRIANGULAR LOCK, ACCESSIBLE FROM PATH FOR MAINTENANCE.

TAPERED FRONT LID STYLE.

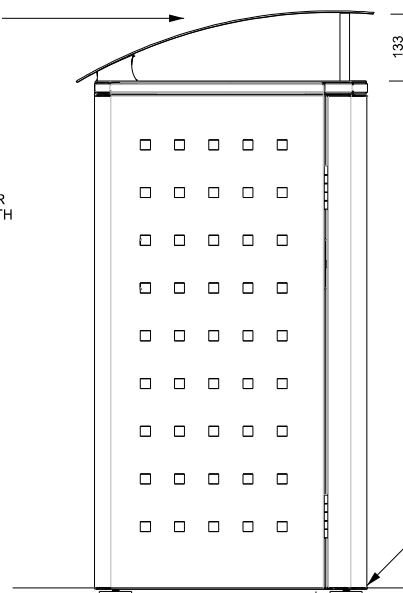

BOLT DOWN FIXING TO CONCRETE AS PER MANUFACTURER'S SPECIFICATION. PAVING DETAILS AND REINFORCING TO BE CONFIRMED AND PROVIDED BY PROJECT ENGINEER.

2 BIN ENCLOSURE TYPICAL FRONT ELEVATION

1:10

3 BIN ENCLOSURE TYPICAL SIDE ELEVATION

1:10

SUPPLIER: COMMERCIAL SYSTEMS OR APPROVED SIMILAR.
PRODUCT CODE: LR6157 WYNDHAM BIN ENCLOSURE

NOTE:
- BIN ENCLOSURE TO BE FRONT OPENING ONLY.
- 120 LITRE BIN TO BE INSTALLED INTERNALLY OF BIN ENCLOSURE. BIN TO INCLUDE WHEELS AND HAVE LIDS REMOVED.

Fittings & Fixtures Schedule					
Reference images	Item	Model/Details	Material	Notes	Alternative
To comply with Australian Standards (AS1428.1)					
	Bolt down fixing		Stainless Steel	Refer to finishes schedule for fixing finish. All fixings to be same treatment.	N/A

Finishes Schedule			
Item	Material	Finish	Alternative Finish
Canopy and Lid	Stainless Steel	Stainless Steel	N/A
Body	Mild Steel	Preferred Finish: Monument (black) Powder coated finish.	N/A
Fixings	Stainless Steel	All fixings to be stainless steel, galvanised or powder coated anti-vandal fixings. All exposed fixings to be capped.	N/A
Ground Surface	Hardstand Area to match minimum dimensions shown on plans.	Minimum plain grey concrete with medium broom finish or to match other hardstand surfaces within scope of project works.	

NOTE: ALL CHANGES TO COUNCIL'S PREFERRED FINISHES TO BE SHOWN IN RED FOR COUNCIL APPROVAL.

REV.	DESCRIPTION	DATE	DRN	CHKD
1	PRELIMINARY	01.09.23	E.B.	R.D.
2	PRELIMINARY	01.11.23	S.M.	R.D.
3	COUNCIL ISSUE	12.07.24	M.M.	R.D.

NOTES

- ALL MEASUREMENTS ARE IN MILLIMETRES UNLESS OTHERWISE STATED.
- REFER WYNDHAM CITY COUNCIL WEBSITE TO ENSURE DRAWINGS ARE THE LATEST REVISION.
- DRAWINGS ARE CONCEPT ONLY AND NOT SPECIFIC TO ANY SITE OR SITE CONDITIONS.
- DRAWINGS CONTAIN TYPICAL ENGINEERING DETAIL FOR INFORMATION ONLY AND WILL REQUIRE PROJECT AND SITE SPECIFIC STRUCTURAL ENGINEERING AND OR SHOP DRAWINGS.
- DRAWINGS WILL BE SUBJECT TO CHANGE THROUGHOUT DESIGN AND CONSTRUCTION PROCESS.
- OVERALL LAYOUT, SIZE AND THEME WILL NOT CHANGE.
- THE DESIGN ASSUMES THAT THE DESIGN WILL BE DEVELOPED AND CONSTRUCTED BY A SUITABLY QUALIFIED CONTRACTOR WITH MINIMUM 10 YEARS RELEVANT INDUSTRY EXPERIENCE.



STANDARD DETAIL - LANDSCAPE

OPEN SPACE FURNITURE
BIN ENCLOSURE
SHEET 1 OF 1

STATUS COUNCIL ISSUE NOT FOR CONSTRUCTION

SCALE DATE

AS SHOWN 01.09.2023

DWG No. REV

OS 109 3 A3


SUPPLIER: GRILEX OR APPROVED SIMILAR.
PRODUCT CODE: FDB-DC-STD-002
FRONTIER BBQ WITH REAR ACCESS DOOR.

NOTE: BBQ TO BE POSITIONED AGAINST THE
EDGE OF THE ROOFLINE WHEN INSTALLED
UNDER SHELTER TO ENSURE ADEQUATE
VENTILATION.

SINGLE HOTPLATE OPTION ALSO
ACCEPTABLE (SUBJECT TO COUNCIL
APPROVAL PRIOR BASED ON SITE
REQUIREMENTS).
PRODUCT CODE: FSB-SC-STD-002


Finishes Schedule			
Item	Material	Finish	Alternative Finish
BBQ	stainless steel	All finishes to be stainless steel. All exposed fixings to be capped.	N/A

NOTE: ALL CHANGES TO COUNCIL'S PREFERRED FINISHES TO BE SHOWN IN RED FOR COUNCIL APPROVAL.

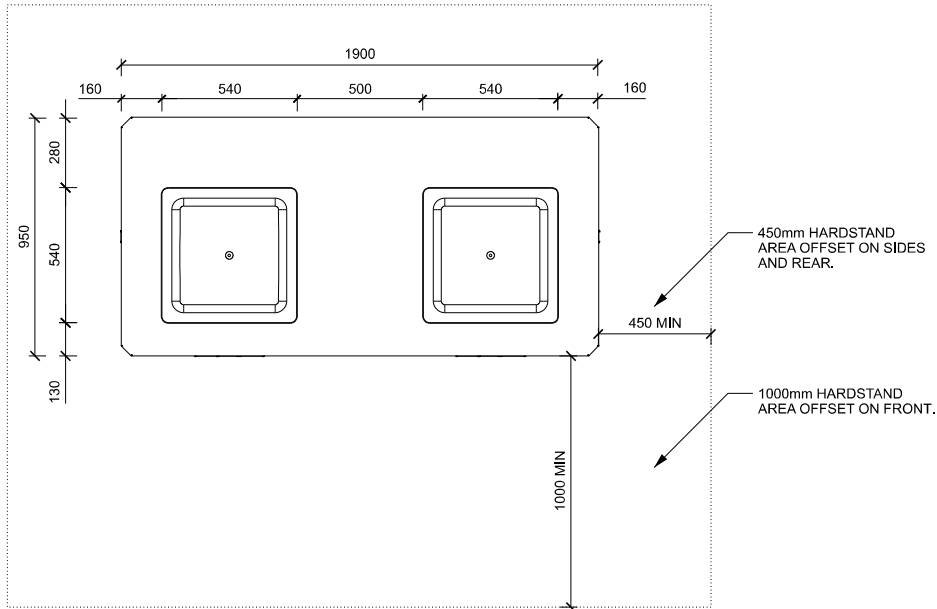


1 ACCESSIBLE BBQ, DUAL HOTPLATE
TYPICAL PLAN

1:20

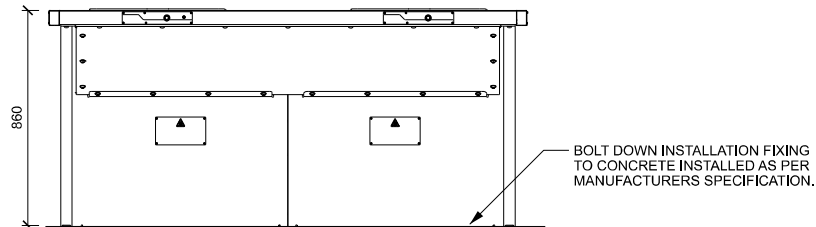

2 ACCESSIBLE BBQ, DUAL HOTPLATE
TYPICAL FRONT ELEVATION

1:20

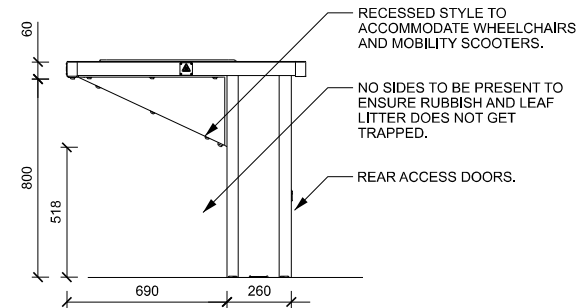

3 ACCESSIBLE BBQ, DUAL HOTPLATE
TYPICAL SIDE ELEVATION

1:20

REVISIONS

REV.	DESCRIPTION	DATE	DRN	CHKD
1	PRELIMINARY	06.09.23	E.B.	R.D.
2	PRELIMINARY	22.11.23	S.M.	R.D.
3	COUNCIL ISSUE	12.07.24	M.M.	R.D.

NOTES

- ALL MEASUREMENTS ARE IN MILLIMETRES UNLESS OTHERWISE STATED.
- REFER WYNDHAM CITY COUNCIL WEBSITE TO ENSURE DRAWINGS ARE THE LATEST REVISION.
- DRAWINGS ARE CONCEPT ONLY AND NOT SPECIFIC TO ANY SITE OR SITE CONDITIONS.
- DRAWINGS CONTAIN TYPICAL ENGINEERING DETAIL FOR INFORMATION ONLY AND WILL REQUIRE PROJECT AND SITE SPECIFIC STRUCTURAL ENGINEERING AND OR SHOP DRAWINGS.
- DRAWINGS WILL BE SUBJECT TO CHANGE THROUGHOUT DESIGN AND CONSTRUCTION PROCESS.
- OVERALL LAYOUT, SIZE AND THEME WILL NOT CHANGE.
- THE DESIGN ASSUMES THAT THE DESIGN WILL BE DEVELOPED AND CONSTRUCTED BY A SUITABLY QUALIFIED CONTRACTOR WITH MINIMUM 10 YEARS RELEVANT INDUSTRY EXPERIENCE.



STANDARD DETAIL - LANDSCAPE

OPEN SPACE FURNITURE ACCESSIBLE BBQ, DUAL HOTPLATE SHEET 1 OF 1


STATUS COUNCIL ISSUE NOT FOR CONSTRUCTION

SCALE DATE


AS SHOWN 08.09.2023

DWG No. REV


OS 110 3 A3

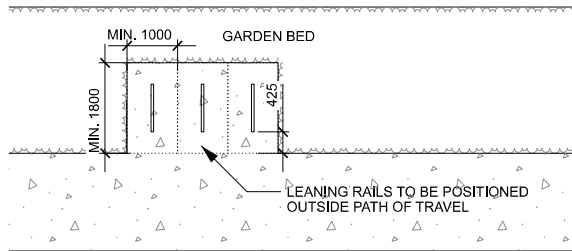

1 LEANING RAIL
TYPICAL SETOUT PLAN 1:100

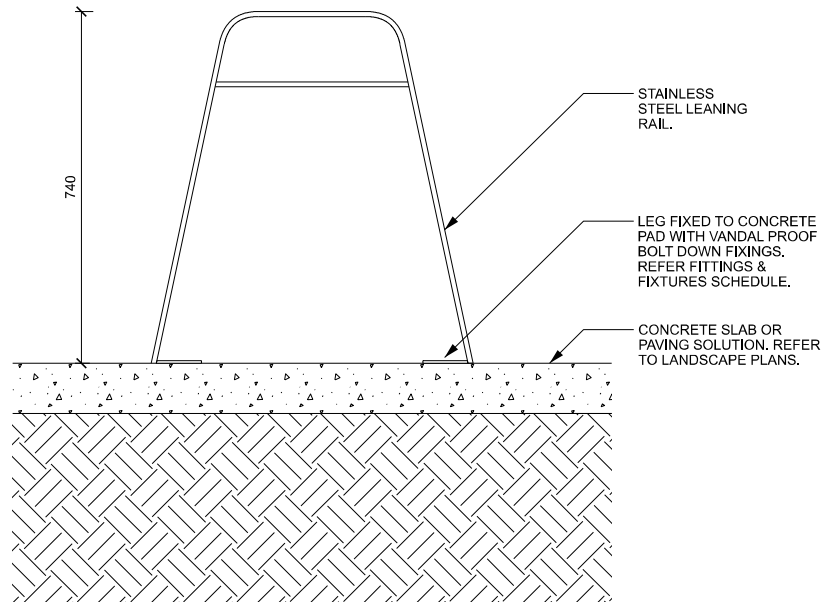

2 ANGULAR BIKE LEANING RAIL
TYPICAL SECTION 1:10

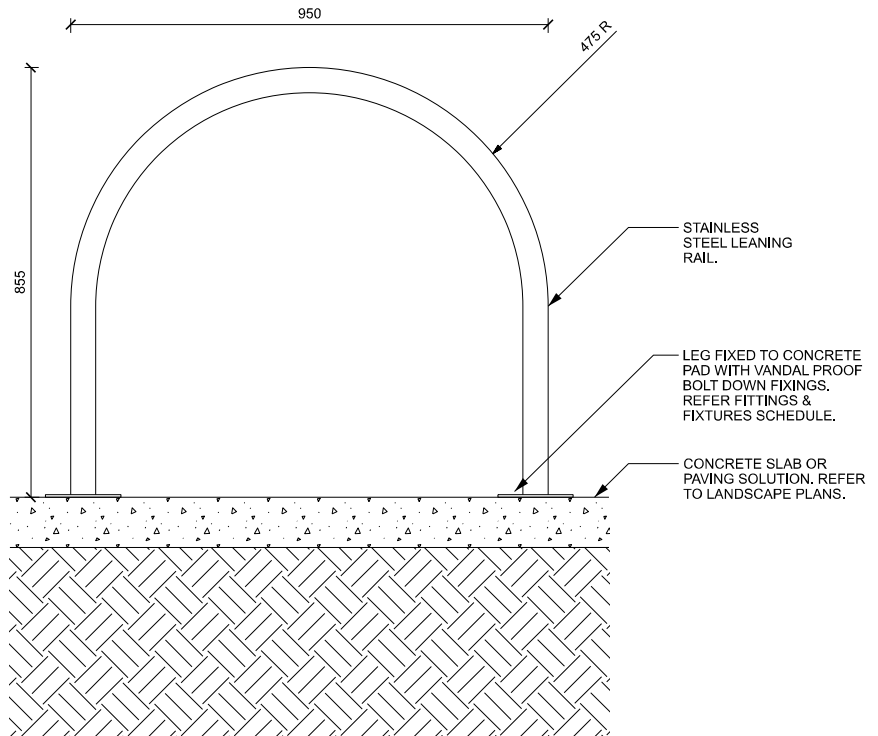

3 CURVED BIKE LEANING RAIL
TYPICAL SECTION 1:10

SUPPLIER: COMMERCIAL
SYSTEMS OR APPROVED SIMILAR.
PRODUCT CODE:
BR7011 BIKE LEANING RAIL (ANGULAR)
BR7008 BIKE LEANING RAIL (CURVED).

NOTE:
- BOLT DOWN FIXING PREFERRED.
EXTENDED LEG FOOTING MAY BE
ACCEPTED ON CASE BY CASE BASIS.

REV.	DESCRIPTION	DATE	DRN	CHKD
1	PRELIMINARY	08.09.23	E.B.	R.D.
2	PRELIMINARY	01.11.23	S.M.	R.D.
3	PRELIMINARY	14.12.23	M.M.	R.D.
4	COUNCIL ISSUE	12.07.24	M.M.	R.D.

NOTES

- ALL MEASUREMENTS ARE IN MILLIMETRES UNLESS OTHERWISE STATED.
- REFER WYNDHAM CITY COUNCIL WEBSITE TO ENSURE DRAWINGS ARE THE LATEST REVISION.
- DRAWINGS ARE CONCEPT ONLY AND NOT SPECIFIC TO ANY SITE OR SITE CONDITIONS.
- DRAWINGS CONTAIN TYPICAL ENGINEERING DETAIL FOR INFORMATION ONLY AND WILL REQUIRE PROJECT AND SITE SPECIFIC STRUCTURAL ENGINEERING AND OR SHOP DRAWINGS.
- DRAWINGS WILL BE SUBJECT TO CHANGE THROUGHOUT DESIGN AND CONSTRUCTION PROCESS.
- OVERALL LAYOUT, SIZE AND THEME WILL NOT CHANGE.
- THE DESIGN ASSUMES THAT THE DESIGN WILL BE DEVELOPED AND CONSTRUCTED BY A SUITABLY QUALIFIED CONTRACTOR WITH MINIMUM 10 YEARS RELEVANT INDUSTRY EXPERIENCE.



STANDARD DETAIL - LANDSCAPE

OPEN SPACE FURNITURE
BIKE LEANING RAIL
SHEET 1 OF 1


STATUS COUNCIL ISSUE NOT FOR CONSTRUCTION

SCALE DATE
AS SHOWN 08.09.2023

DWG No. REV
OS 111 4 A3

SUPPLIER: COMMERCIAL SYSTEMS OR
APPROVED SIMILAR. PRODUCT CODE:
LR6520 DOGGIE BAG DISPENSER


NOTE: ALTERNATIVELY, DOG BAG
DISPENSER CAN BE FIXED TO OFF LEAD
DOG PARK FENCING OR SIGN POST.

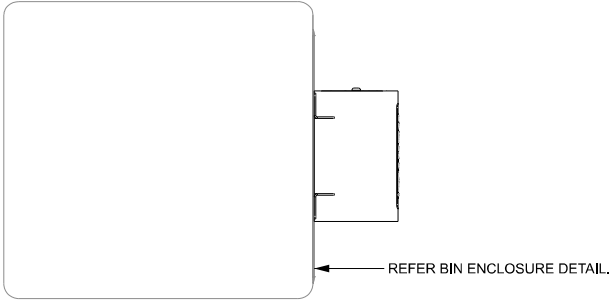


1 DOG BAG DISPENSER FIXED TO BIN ENCLOSURE
TYPICAL PLAN 1:10



4 DOG BAG DISPENSER PREFERRED TYPE
BENCHMARKING IMAGE NTS

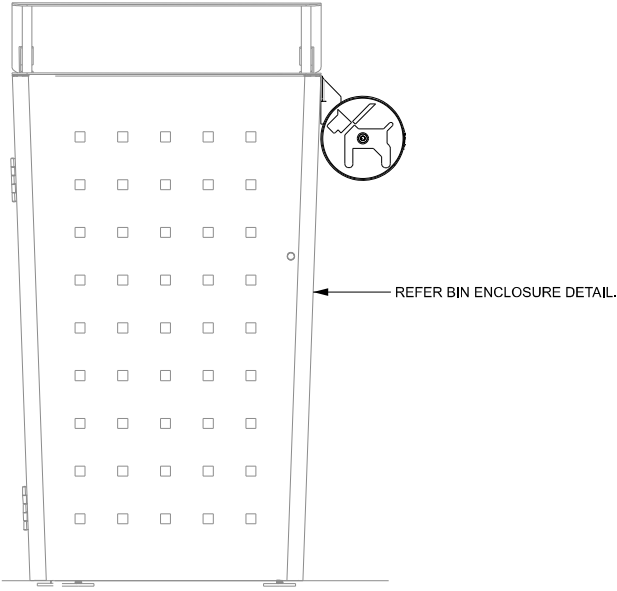

2 DOG BAG DISPENSER FIXED TO BIN ENCLOSURE
TYPICAL FRONT ELEVATION 1:20

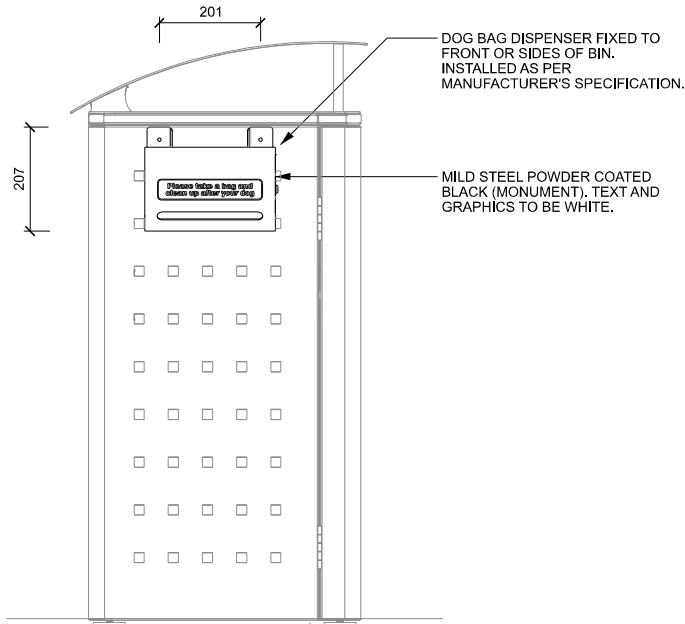

3 DOG BAG DISPENSER FIXED TO BIN ENCLOSURE
TYPICAL SIDE ELEVATION 1:20

REVISIONS					NOTES
REV.	DESCRIPTION	DATE	DRN	CHKD	
1	PRELIMINARY	06.09.23	E.B.	R.D.	- ALL MEASUREMENTS ARE IN MILLIMETRES UNLESS OTHERWISE STATED. - REFER WYNDHAM CITY COUNCIL WEBSITE TO ENSURE DRAWINGS ARE THE LATEST REVISION. - DRAWINGS ARE CONCEPT ONLY AND NOT SPECIFIC TO ANY SITE OR SITE CONDITIONS. - DRAWINGS CONTAIN TYPICAL ENGINEERING DETAIL FOR INFORMATION ONLY AND WILL REQUIRE PROJECT AND SITE SPECIFIC STRUCTURAL ENGINEERING AND OR SHOP DRAWINGS. - DRAWINGS WILL BE SUBJECT TO CHANGE THROUGHOUT DESIGN AND CONSTRUCTION PROCESS.
2	PRELIMINARY	01.11.23	S.M.	R.D.	
3	PRELIMINARY	14.12.23	M.M.	R.D.	
4	COUNCIL ISSUE	12.07.24	M.M.	R.D.	
					- OVERALL LAYOUT, SIZE AND THEME WILL NOT CHANGE. - THE DESIGN ASSUMES THAT THE DESIGN WILL BE DEVELOPED AND CONSTRUCTED BY A SUITABLY QUALIFIED CONTRACTOR WITH MINIMUM 10 YEARS RELEVANT INDUSTRY EXPERIENCE.



STANDARD DETAIL - LANDSCAPE
OPEN SPACE FURNITURE
DOG BAG DISPENSER
SHEET 1 OF 1

STATUS COUNCIL ISSUE		NOT FOR CONSTRUCTION	
SCALE		DATE	
AS SHOWN		08.09.2023	
DWG No.		REV	
OS 112		4	A3

NOTE: PARK SIGNAGE SHOP DRAWINGS TO BE APPROVED BY WCC PRIOR TO FABRICATION.



1 PARK SIGNAGE EXAMPLE
BENCHMARKING IMAGE

NTS

REVISIONS				
REV.	DESCRIPTION	DATE	DRN	CHKD
1	PRELIMINARY	12.07.2024	M.M.	R.D.
2	COUNCIL ISSUE	12.07.24	M.M.	R.D.

NOTES

- ALL MEASUREMENTS ARE IN MILLIMETRES UNLESS OTHERWISE STATED.
- REFER WYNDHAM CITY COUNCIL WEBSITE TO ENSURE DRAWINGS ARE THE LATEST REVISION.
- DRAWINGS ARE CONCEPT ONLY AND NOT SPECIFIC TO ANY SITE OR SITE CONDITIONS.
- DRAWINGS CONTAIN TYPICAL ENGINEERING DETAIL FOR INFORMATION ONLY AND WILL REQUIRE PROJECT AND SITE SPECIFIC STRUCTURAL ENGINEERING AND OR SHOP DRAWINGS.
- DRAWINGS WILL BE SUBJECT TO CHANGE THROUGHOUT DESIGN AND CONSTRUCTION PROCESS.
- OVERALL LAYOUT, SIZE AND THEME WILL NOT CHANGE.
- THE DESIGN ASSUMES THAT THE DESIGN WILL BE DEVELOPED AND CONSTRUCTED BY A SUITABLY QUALIFIED CONTRACTOR WITH MINIMUM 10 YEARS RELEVANT INDUSTRY EXPERIENCE.



STANDARD DETAIL - LANDSCAPE

OPEN SPACE FURNITURE

PARK SIGNAGE

SHEET 1 OF 1

STATUS	COUNCIL ISSUE	NOT FOR CONSTRUCTION
SCALE	DATE	
AS SHOWN	12.07.2024	
DWG No.	REV	
OS 113	2	A3